


洛江区罗溪镇三合村到马甲镇义山村输水隧洞临时用地勘测界定图（一）

2785.5-40360.7

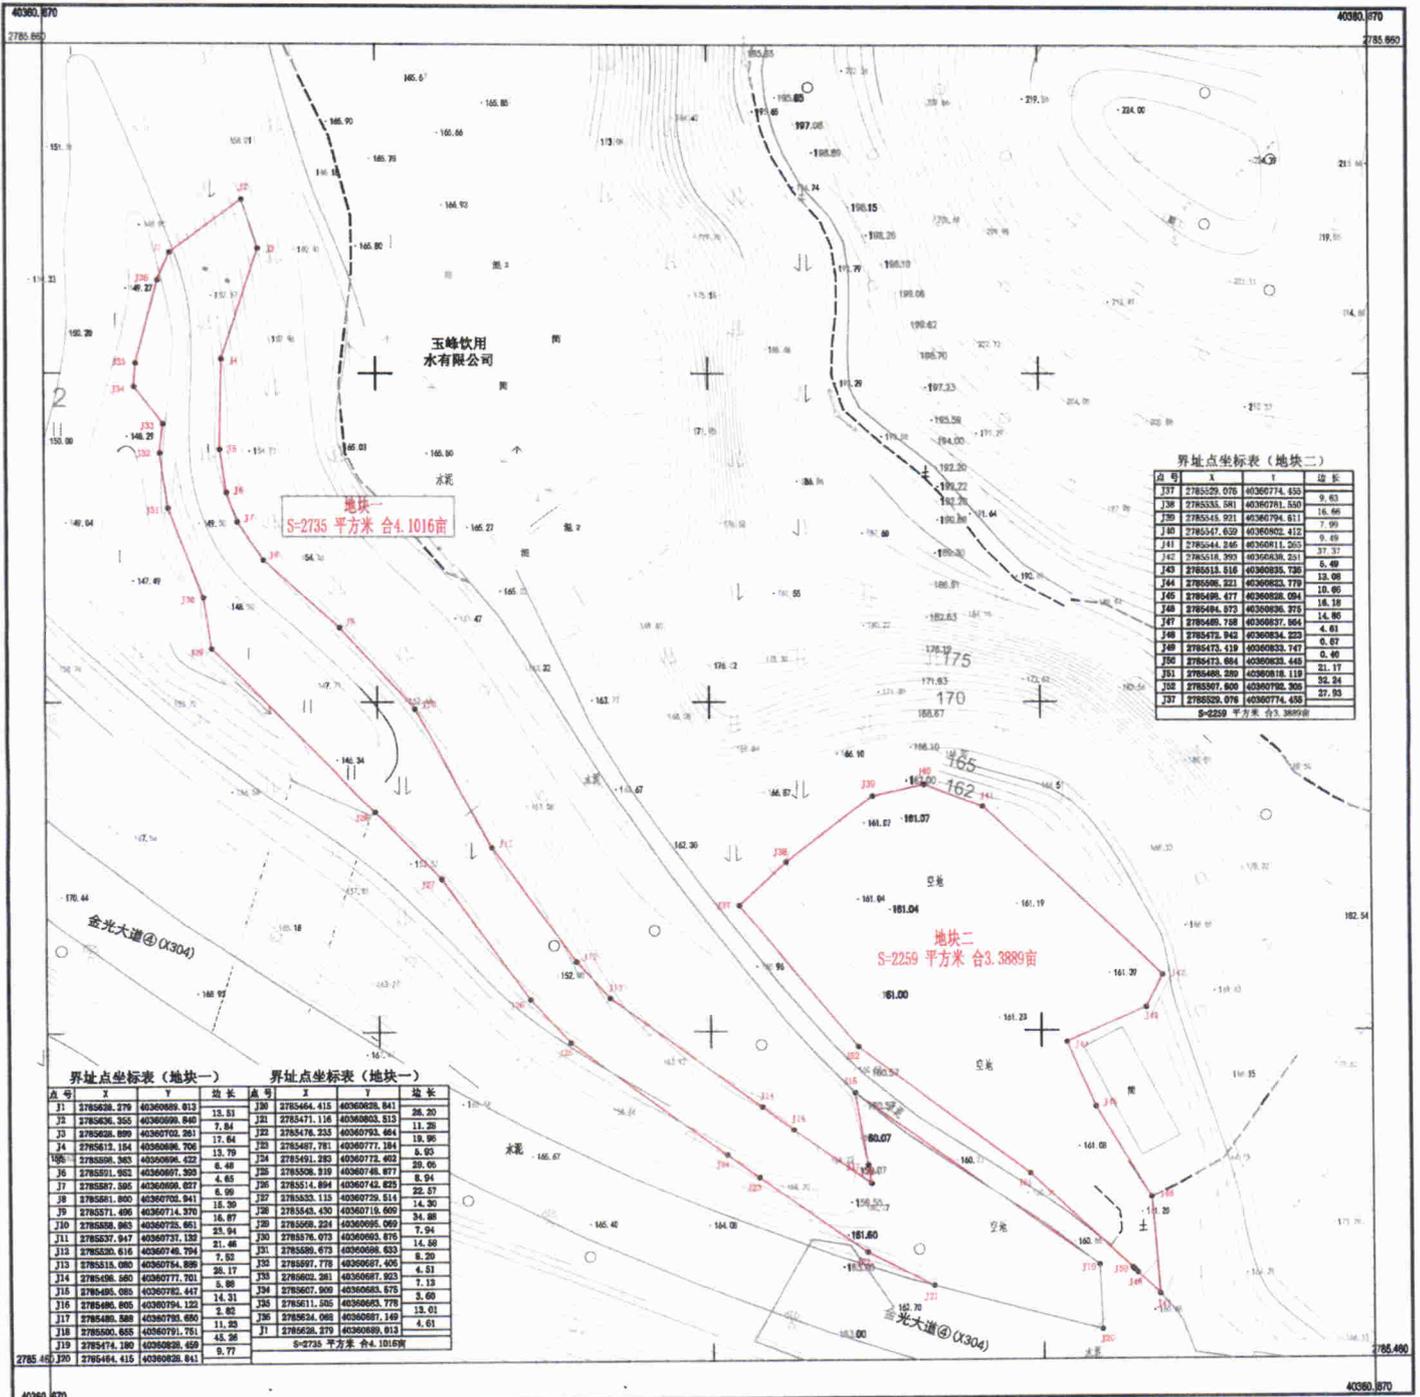

界址点坐标表（地块二）

点号	X	Y	边长
J37	2785259.075	40360774.650	9.83
J38	2785333.581	40360794.611	16.66
J39	2785418.921	40360802.412	9.69
J40	2785547.620	40360802.412	37.37
J41	2785644.266	40360811.203	7.99
J42	2785618.990	40360826.231	6.49
J43	2785513.510	40360826.231	13.08
J44	2785498.221	40360826.231	18.39
J45	2785494.477	40360826.231	18.39
J46	2785494.477	40360826.231	18.39
J47	2785485.732	40360827.864	4.81
J48	2785473.942	40360826.231	0.87
J49	2785473.942	40360826.231	0.87
J50	2785473.942	40360826.231	0.87
J51	2785485.732	40360826.231	21.17
J52	2785507.600	40360798.269	27.93
J53	2785529.075	40360774.650	27.93
S=2259 平方米 合3.3889 亩			

界址点坐标表（地块一）

点号	X	Y	边长
J1	2785638.279	40360889.013	13.51
J2	2785636.355	40360899.840	7.84
J3	2785628.099	40360970.261	17.84
J4	2785613.194	40360968.706	13.79
J5	2785608.383	40360968.422	6.48
J6	2785591.923	40360897.303	4.85
J7	2785587.586	40360898.827	6.90
J8	2785581.800	40360700.841	18.30
J9	2785571.496	40360714.378	16.87
J10	2785568.825	40360725.061	23.94
J11	2785537.947	40360737.132	21.48
J12	2785530.616	40360748.794	7.55
J13	2785531.080	40360754.899	26.17
J14	2785498.260	40360777.701	6.88
J15	2785495.020	40360782.441	14.31
J16	2785480.895	40360794.122	2.82
J17	2785480.588	40360795.680	11.25
J18	2785500.655	40360791.751	45.58
J19	2785474.180	40360828.459	9.77
J20	2785464.415	40360828.411	
S=2735 平方米 合4.1016 亩			

泉州市万投工程管理有限公司

2000 国家大地坐标系，中央子午线 120 度
1985 国家高程基准
2017 年版图式
2024 年 11 月数字化制图。




测量员：廖维平
绘图员：李震成
检查员：黄清林

泉州市万投工程管理有限公司
测绘资质：乙级
证书编号：乙测资字35506213
发证机关：福建省自然资源厅

洛江区罗溪镇三合村到马甲镇义山村输水隧洞临时用地勘测定界图 (二)

2788.1-40359.8

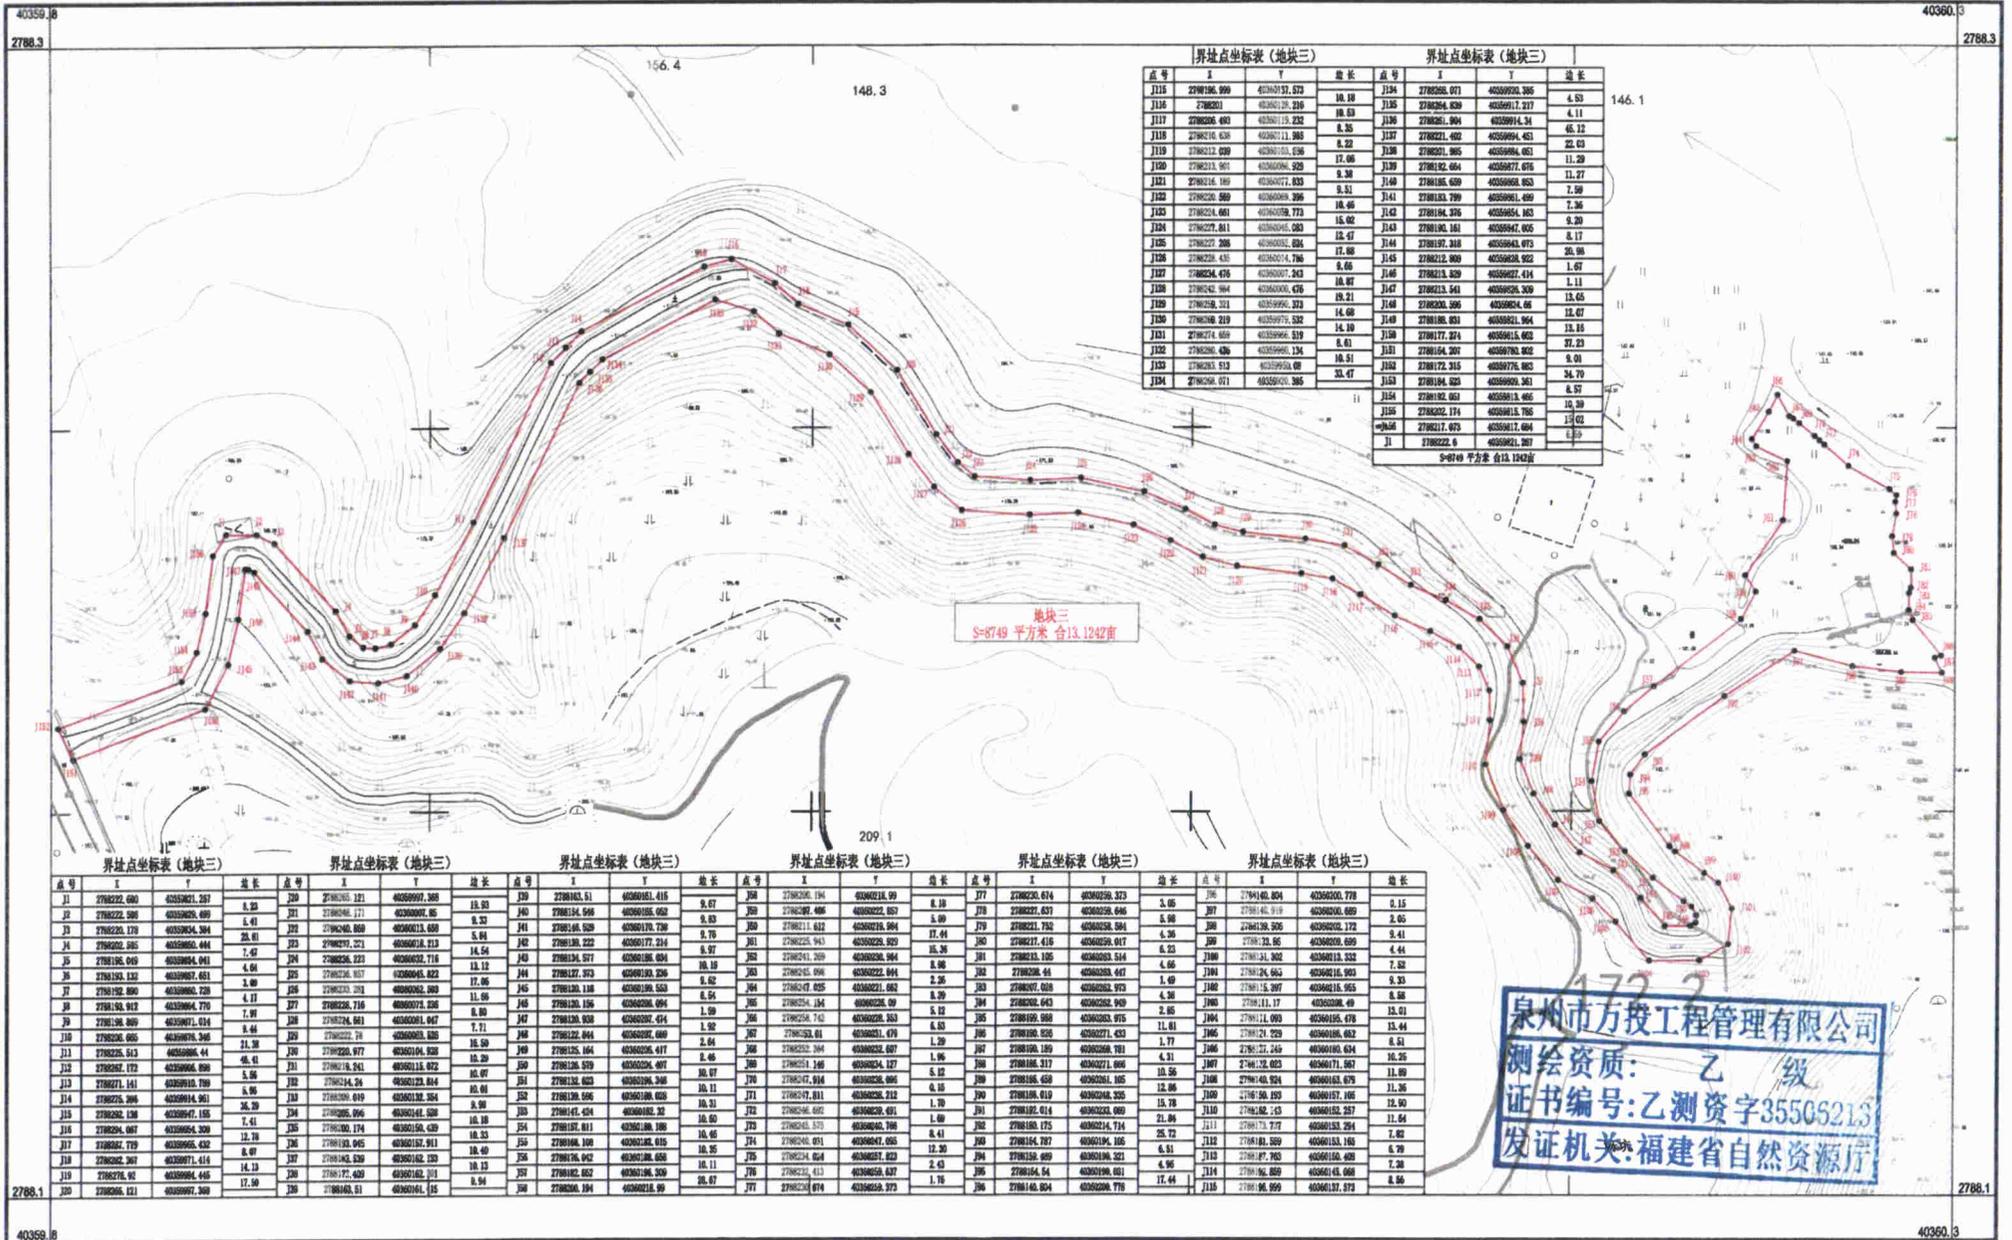

界址点坐标表 (地块三)				界址点坐标表 (地块三)			
点号	X	Y	边长	点号	X	Y	边长
J115	2788195.999	40359151.573	10.18	J134	2788205.071	40359030.385	4.53
J116	2788201	40359120.216	10.63	J135	2788204.539	40359117.217	4.11
J117	2788205.493	40359111.232	8.35	J136	2788205.304	40359014.34	45.12
J118	2788216.438	40359111.568	8.22	J137	2788211.402	40359044.451	22.03
J119	2788212.639	40359113.536	17.06	J138	2788201.965	40359044.651	11.29
J120	2788211.901	40359004.529	9.30	J139	2788192.464	40359077.676	11.27
J121	2788216.189	40359077.833	9.51	J140	2788185.639	40359069.653	7.59
J122	2788220.889	40359069.396	18.46	J141	2788183.799	40359061.489	7.36
J123	2788224.601	40359059.773	18.42	J142	2788184.376	40359054.183	9.29
J124	2788227.811	40359045.283	12.47	J143	2788180.161	40359047.605	8.17
J125	2788227.206	40359035.884	11.86	J144	2788197.348	40359041.673	26.98
J126	2788228.435	40359021.786	8.65	J145	2788212.809	40359038.922	1.67
J127	2788234.476	40359007.243	10.87	J146	2788213.329	40359027.414	1.11
J128	2788242.984	40359000.476	19.21	J147	2788213.541	40359026.309	15.65
J129	2788259.321	40358990.373	14.68	J148	2788220.395	40359024.46	12.67
J130	2788268.219	40358975.532	14.10	J149	2788228.831	40359021.964	13.15
J131	2788274.659	40358966.519	8.61	J150	2788177.271	40359015.623	37.23
J132	2788281.426	40358955.134	10.51	J151	2788164.207	40358993.822	9.01
J133	2788283.813	40358953.09	33.47	J152	2788172.315	40358976.883	34.70
J134	2788284.071	40358945.385		J153	2788164.625	40358969.261	8.57
J135	2788192.603	40358953.885	10.39	J154	2788162.051	40358953.885	10.39
J136	2788222.174	40358941.886	19.02	J155	2788211.673	40358917.684	19.02
J137	2788222.8	40358917.287	8.19	J156	2788222.8	40358917.287	8.19

S=8749 平方米 合13.1242亩

界址点坐标表 (地块三)				界址点坐标表 (地块三)																											
点号	X	Y	边长	点号	X	Y	边长	点号	X	Y	边长	点号	X	Y	边长																
J1	2788222.680	40359021.287	5.53	J20	2788163.415	40360181.415	15.83	J39	2788296.194	40360218.99	8.19	J77	2788230.614	40360258.373	5.05	J96	2788145.804	40360200.778	0.15												
J2	2788222.988	40359025.699	5.41	J21	2788166.171	40360097.85	6.72	J40	2788134.546	40360180.652	9.53	J80	2788221.637	40360258.646	6.98	J87	2788145.919	40360200.689	2.82												
J3	2788232.179	40359034.384	28.81	J22	2788166.889	40360013.688	5.91	J41	2788145.529	40360179.739	9.79	J79	2788211.732	40360258.594	4.26	J88	2788138.206	40360202.172	9.41												
J4	2788232.385	40359038.044	7.47	J23	2788167.321	40360018.213	14.54	J42	2788138.222	40360177.214	9.79	J81	2788215.943	40360259.929	15.26	J89	2788135.85	40360200.629	4.44												
J5	2788195.049	40359044.041	1.49	J24	2788168.223	40360025.716	13.12	J43	2788134.571	40360181.694	10.19	J82	2788211.269	40360258.964	8.86	J90	2788131.902	40360193.522	7.52												
J6	2788195.049	40359047.681	3.49	J25	2788168.937	40360032.823	17.86	J44	2788137.973	40360180.226	8.42	J83	2788212.699	40360259.944	2.26	J91	2788124.663	40360181.903	9.33												
J7	2788192.890	40359050.728	4.17	J26	2788169.301	40360040.389	17.86	J45	2788138.118	40360180.553	8.54	J84	2788212.625	40360259.921	4.39	J92	2788124.663	40360181.903	8.58												
J8	2788192.912	40359054.770	7.97	J27	2788168.716	40360047.228	11.86	J46	2788138.156	40360180.694	1.89	J85	2788212.184	40360259.949	2.85	J93	2788124.663	40360181.903	13.01												
J9	2788192.889	40359057.014	5.44	J28	2788167.681	40360051.947	7.71	J47	2788138.938	40360180.424	1.82	J86	2788212.743	40360259.963	6.83	J94	2788124.663	40360181.903	13.44												
J10	2788236.665	40359061.346	21.38	J29	2788167.27	40360055.289	16.59	J48	2788132.894	40360180.689	2.86	J87	2788212.811	40360259.977	1.29	J95	2788124.663	40360181.903	8.51												
J11	2788235.513	40359068.44	46.41	J30	2788166.977	40360058.528	10.29	J49	2788132.894	40360180.689	4.04	J88	2788212.811	40360259.977	1.77	J96	2788124.663	40360181.903	16.26												
J12	2788232.172	40359066.898	5.96	J31	2788166.241	40360061.872	10.97	J50	2788132.894	40360180.689	10.97	J89	2788212.811	40360259.977	1.86	J97	2788124.663	40360181.903	11.89												
J13	2788271.141	40359070.789	5.96	J32	2788164.26	40360065.814	10.49	J51	2788132.894	40360180.689	10.49	J90	2788212.811	40360259.977	1.86	J98	2788124.663	40360181.903	11.26												
J14	2788275.396	40359074.261	36.29	J33	2788163.699	40360069.756	8.99	J52	2788132.894	40360180.689	10.49	J91	2788212.811	40360259.977	1.86	J99	2788124.663	40360181.903	12.90												
J15	2788282.138	40359077.156	7.41	J34	2788162.996	40360073.529	10.18	J53	2788132.894	40360180.689	10.18	J92	2788212.811	40360259.977	1.86	J100	2788124.663	40360181.903	11.64												
J16	2788284.987	40359084.339	12.18	J35	2788162.174	40360077.439	10.33	J54	2788132.894	40360180.689	10.33	J93	2788212.811	40360259.977	1.86	J101	2788124.663	40360181.903	7.82												
J17	2788282.789	40359086.632	8.07	J36	2788161.495	40360081.911	10.49	J55	2788132.894	40360180.689	10.49	J94	2788212.811	40360259.977	1.86	J102	2788124.663	40360181.903	6.79												
J18	2788282.397	40359087.414	14.13	J37	2788160.829	40360086.223	10.13	J56	2788132.894	40360180.689	10.13	J95	2788212.811	40360259.977	1.86	J103	2788124.663	40360181.903	7.28												
J19	2788276.92	40359094.445	17.59	J38	2788160.429	40360090.301	8.94	J57	2788132.894	40360180.689	8.94	J96	2788212.811	40360259.977	1.86	J104	2788124.663	40360181.903	8.56												
J20	2788264.121	40359097.389		J39	2788160.41	40360094.15		J58	2788132.894	40360180.689		J97	2788212.811	40360259.977		J105	2788124.663	40360181.903													

泉州市方投工程管理有限公司
 测绘资质: 乙级
 证书编号: 乙测资字35506213
 发证机关: 福建省自然资源厅

泉州市方投工程管理有限公司

2000 国家大地坐标系, 中央子午线 120 度
 1985 国家高程基准
 2017 年版图式
 2024 年 11 月数字化制图



测量员: 邱经平
 绘图员: 李鹭滨
 检查员: 黄清林